


Ведомость элементов
Bill of structure members

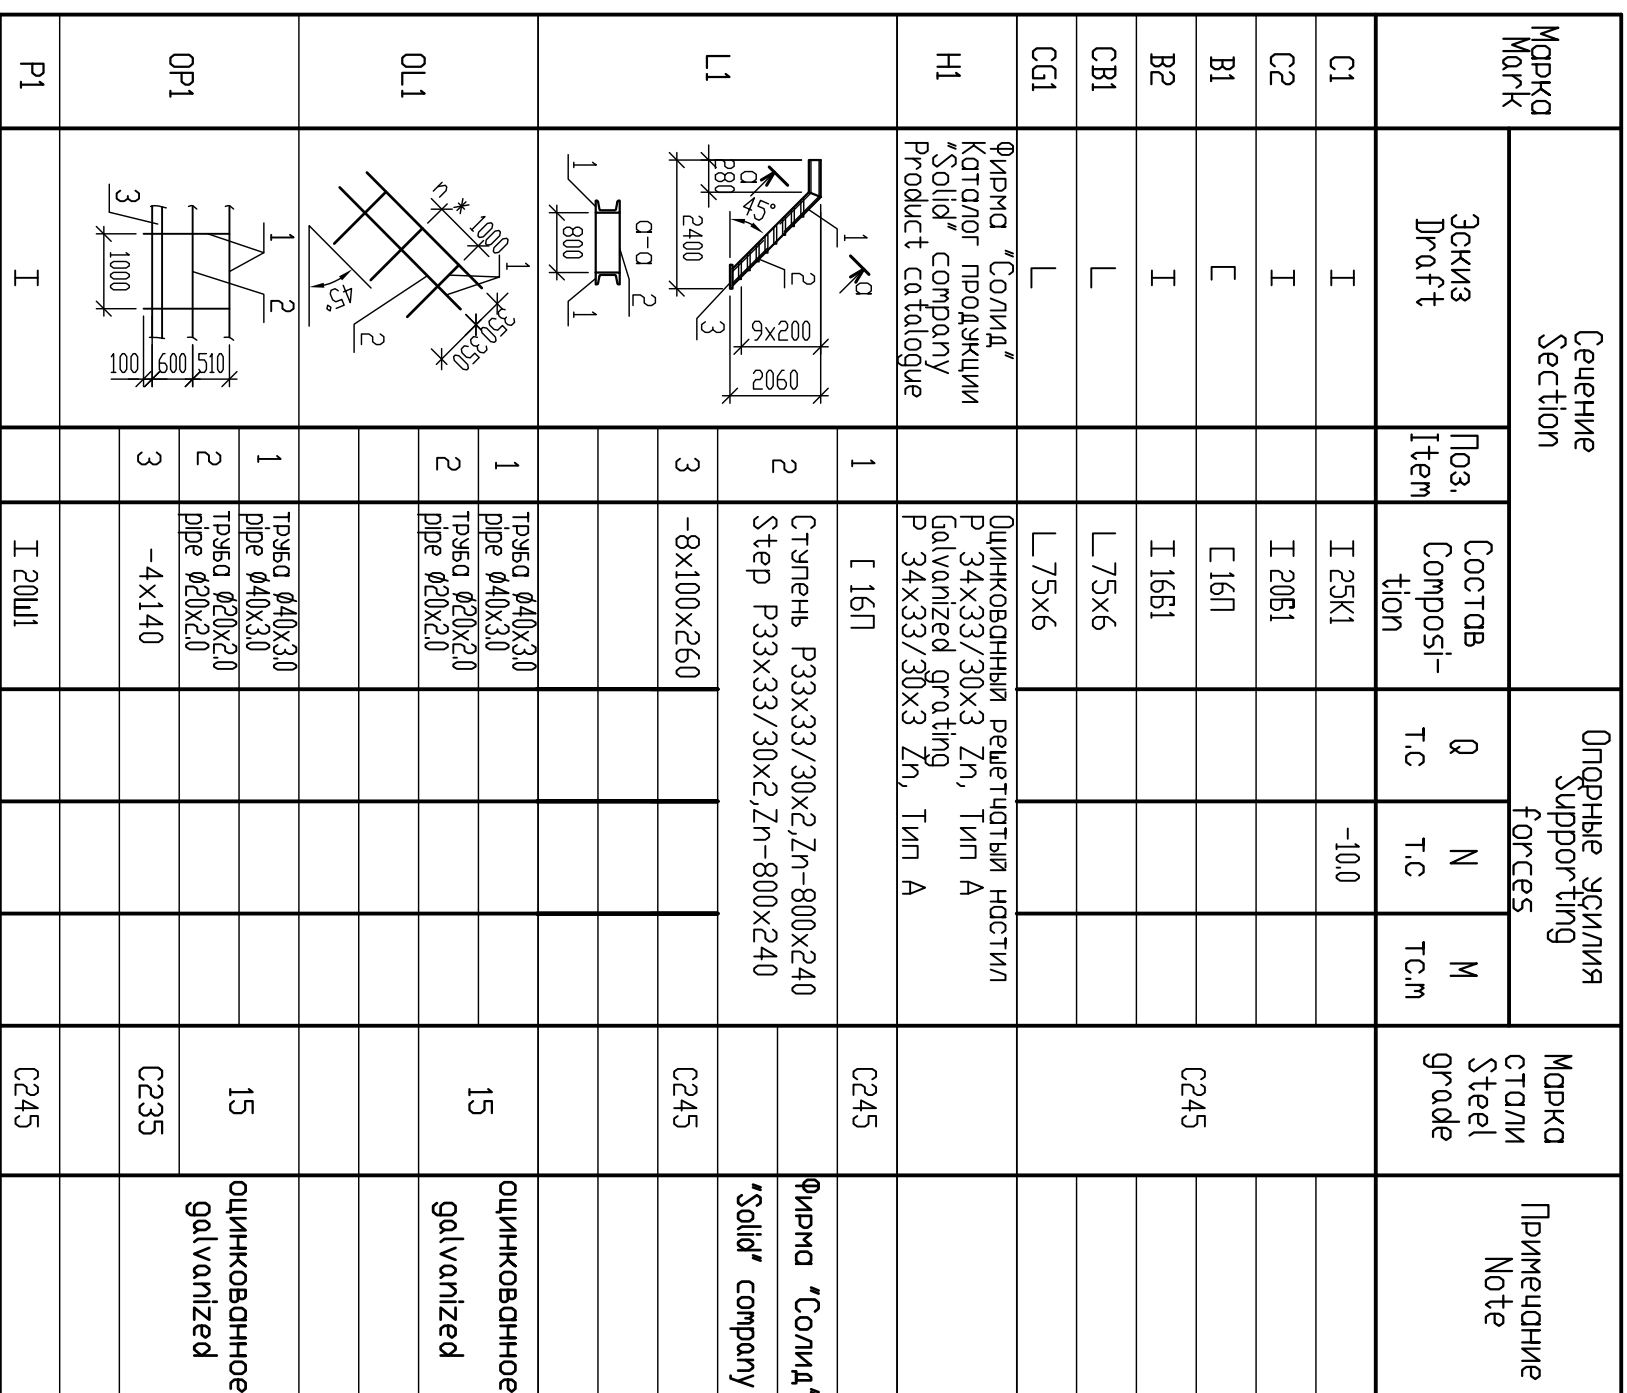

Legends

in grating decking

- 3 Welded field joints may include M16 erection bolts of strength class 4.8 (hole $\varnothing 19$)

Copying of this drawing or giving it to other organizations or persons without Zarubezenergoexport OJSC permission is forbidden