


ITEM	QTY	DESCRIPTION	MATERIAL
01	1	BODY	КОРПУС
02	1	SEAT	СЕДЛО
04	1	LOOSE BACKSEAT	РАЗРЯДНАЯ ПРОБКА
05	1	PACKING	НАВИВКА ШТОКА
07	1	GLAND / FLANGE	САЛЬНИК / ФЛАНЕЦ
09	2	GLAND BOLT / NUT	ГАЙКА/БОЛТ САЛЬНИКА
11	1	STEM / DISC	ШТОК / ДИСК
12	1	FLANGE / YOKE	ФЛАНЕЦ/ХОМУТ
15	1	POSITION INDICATOR	ИНДИКАТОР ПОЛОЖЕНИЯ
23	1	PARALLEL KEY	ПРИЗМ, ШПОКА
25	1	SET SCREW	РЕГУЛИРОВОЧНЫЙ ВИНТ
27	2	SPRING WASHER	ПРУЖИННАЯ ШАЙБА
44	1	NAMEPLATE	ШИЛЬДИК
47	4	BOLT	БОЛТ
48	4	SPRING WASHER	ПРУЖИННАЯ ШАЙБА
49	1	ELECTRIC ACTUATOR	ЭЛЕКТРИЧЕСКИМ ПРИВОДОМ

MAIN DIMENSIONS IN MM.								
ITEM NR.	NOM. SIZE	A	B	C	D	E	WEIGHT	CV-VALUE
108	50MM	36	30	300	350	72	59.3 KG.	23.2

MAIN DIMENSIONS IN INCHES								
NOM. SIZE	A	B	C	D	E	WEIGHT		
2"	1.42	1.18	11.81	13.78	2.83	130.7 LBS		

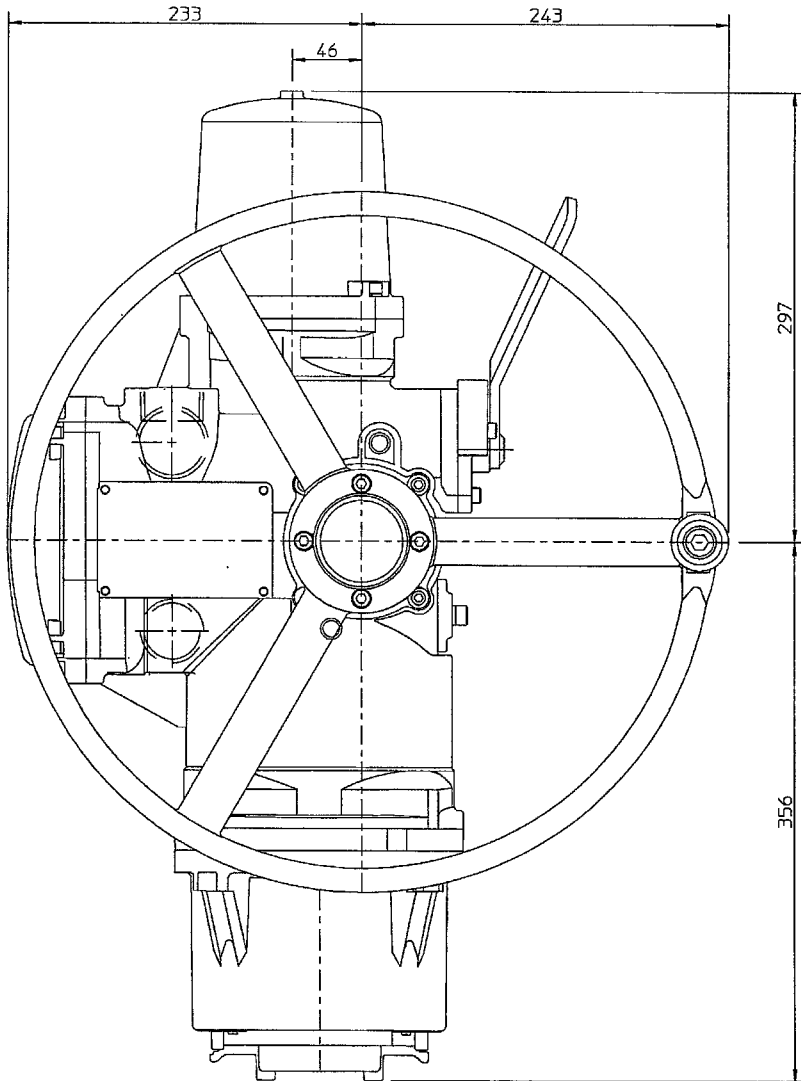

ACTUATOR TOPVIEW

HP VALVES REF.	: 20100006
APPROVAL	:
PROJECT REFERENCE	: YAJVINSKAYA CСPP
CLIENT P/O NO	: 203/2010/900588
CLIENT	: CMI

P.O. Box 151
7570 AD Oldenzaal
The Netherlands
Tel +31 (0)541 519555
www.hpvalves.com
info@hpvalves.com

REQ. NUMBER: 239108		
	DESIGN PRESS.	DESIGN TEMP.
TAG NR.	BAR (G)	°C
15HAC10AA117	214	371.8

PRESSURE TESTING	ACC. ASME B16.34
VALVE DESIGN	ACC. ASME B16.34
END CONN.	SW SCHED.XXS ACC. ASME B16.11
HP FIG. NR.	02.1.2
COATING SYSTEM	1 LAYER HEMPEL SILICONE ZINC 16900

A	28.01.2010	FIRST ISSUE.	R.T.B		R.K	
IZM. REV.	DATA DATE	OPISANE DESCRIPTION	NACERCENO DRN.	RAZR. STR.	PROVER. CHK.	UTVER. APP.



ЧЕТВЕРТАЯ ГЕНЕРИРУЮЩАЯ КОМПАНИЯ
ОПТОВОГО РЫНКА ЭЛЕКТРОЭНЕРГИИ

ENKA Power Systems B.V.

'YVINSKA' GR_S

YAJVA STATE DISTRICT POWER PLANT

TITLE : FORGED STEEL THROTTLE VALVE (PARABOLIC DISC)
WITH ELECTRIC ACTUATOR
PRESSURE CLASS: 2500 LBS NOM SIZE: 2"

STATUS	REVISIONS	ORDER N°
PRELIMINARY		E/01/161031
FOR LAYOUT		
FOR CONSTRUCTION	A	
FOR CONSTRUCTION EXCEPT HOLD		
AS BUILT		

Destination	Engineer	LEVAUX
YAJVA STATE DISTRICT POWER PLANT	Checker	R.K
	Draftman	R. t . B
	Name	Signature

Designation
EHP BY-PASS ISOLATION VALVE

This drawing and the design it covers are the property of CMI. They are merely loaned on the borrower's express agreement that they will not be reproduced, copied, loaned, exhibited or used except in the limited way of and private use permitted by any written consent given by CMI to the borrower.

No Draw

66094/23108/2

Scale: Sheet: 1 / 1