



ITEM	QTY	DESCRIPTION	MATERIAL
01	1	BODY	КОРПУС
02	1	SEAT	СЕДЛО
04	1	LOOSE BACKSEAT	РАЗРЯДНАЯ ПРОБКА
05	1	PACKING	НАВИВКА ШТОКА
07	1	GLAND / FLANGE	САЛЬНИК / ФЛАНЕЦ
09	2	GLAND BOLT / NUT	ГАЙКА/БОЛТ САЛЬНИКА
11	1	STEM / DISC	ШТОК / ДИСК
12	1	FLANGE / YOKE	ФЛАНЕЦ/ХОМУТ
15	1	POSITION INDICATOR	ИНДИКАТОР ПОЛОЖЕНИЯ
23	1	PARALLEL KEY	ПРИЗМ. ШПОНКА
25	1	SET SCREW	РЕГУЛИРОВОЧНЫЙ ВИНТ
27	2	SPRINGWASHER	ПРУЖИННАЯ ШАЙБА
44	1	NAMEPLATE	ШИЛЬДИК
47	4	BOLT	БОЛТ
48	4	SPRING WASHER	ПРУЖИННАЯ ШАЙБА
49	1	ELECTRIC ACTUATOR	ЭЛЕКТРИЧЕСКИЙ ПРИВОДОМ

MAIN DIMENSIONS IN MM.							
ITEM NR.	NOM. SIZE	A	B	C	D	E	WEIGHT
115	50MM	36	40	300	350	72	52.8 KG.

MAIN DIMENSIONS IN INCHES							
NOM. SIZE	A	B	C	D	E	WEIGHT	CV-VALUE
2"	1.42	1.57	11.81	13.78	2.83	116.4 LBS	31.5

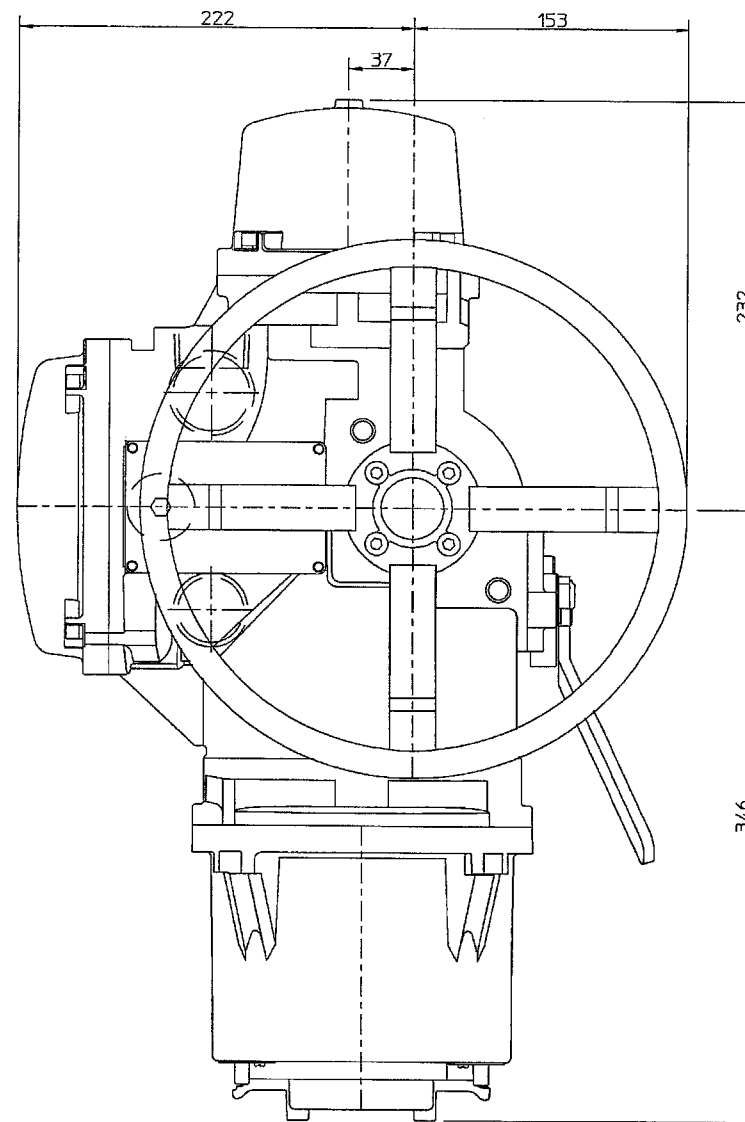

ACTUATOR TOPVIEW

HP VALVES REF.	: 20100006		P.O. Box 151 7570 AD Oldenzaal The Netherlands Tel +31 (0)541 519555 www.hpvalves.com info@hpvalves.com
APPROVAL	: <i>fr</i>		
PROJECT REFERENCE	: YAJVINSKAYA CСPP		
CLIENT P/O NO	: 203/2010/900588		
CLIENT	: CMI		

REQ. NUMBER: 239115		
DESIGN PRESS.      DESIGN TEMP.		
TAG NR.	BAR (G)	°C
15HAJ50AA142	34	521

PRESSURE TESTING	ACC. ASME B16.34
VALVE DESIGN	ACC. ASME B16.34
END CONN.	SW SCHED.80 ACC. ASME B16.11
HP FIG. NR.	02.1.2
COATING SYSTEM	FIRST LAYER HEMPEL GALVOSIL 15700 SECOND LAYER HEMPEL SILICONE ALUMINIUM 56910

A	28.01.2010	FIRST ISSUE.	R.T.B	R.K
IZH. REV.	DATA DATE	OPISAME DESCRIPTION	NACERCENO DRN.	RAZR. STR.
			PROVER. CHK.	UTVER. APP.



ЧЕТВЕРТАЯ ГЕНЕРИРУЮЩАЯ КОМПАНИЯ  
ОПТОВОГО РЫНКА ЭЛЕКТРОЭНЕРГИИ

**ENKA**

Power Systems B.V.

'YVINSKA' GR\_S

**YAJVA STATE DISTRICT POWER PLANT**

TITLE: FORGED STEEL THROTTLE VALVE (PARABOLIC DISC)  
WITH ELECTRIC ACTUATOR  
PRESSURE CLASS: 900 LBS NOM SIZE: 2"

STATUS	REVISIONS	ORDER N°
PRELIMINARY		E/01/161031
FOR LAYOUT		
FOR CONSTRUCTION	A	
FOR CONSTRUCTION EXCEPT HOLD		
AS BUILT		

Destination	Engineer	LEVAUX
YAJVA STATE DISTRICT POWER PLANT	Checker	R.K
	Draftman	R.T.B
	Name	Signature

Designation	
REHEATER 2 DRAIN VALVE	

This drawing and the design it covers are the property of CMI. They are merely loaned on the borrower's express agreement that they will not be reproduced, copied, loaned, exhibited or used except in the limited way of and private use permitted by any written consent given by CMI to the borrower.

N° Draw	66094/23115/2
Scale	Sheet: 1 / 1