


ITEM	QTY	DESCRIPTION	MATERIAL
01	1	BODY	КОРПУС
02	1	SEAT	СЕДЛО
03	1	DISC	ДИСК
04	1	LOOSE BACKSEAT	РАЗРЯДНАЯ ПРОБКА
05	1	STEM PACKING	НАБИВКА ШТОКА
07	1	GLAND FLANGE	ФЛАНЕЦ САЛЬНИКА
08	1	GLAND	САЛЬНИК
09	2	GLAND BOLT / NUT	ГАЙКА/БОЛТ САЛЬНИКА
10	1	STEM	ШТОК
12	1	YOKE	ХОМУТ
13	1	YOKE SLEEVE	ВТУЛКА ХОМУТА
14	1	HANDWHEEL	МАХОВИК
15	1	POSITION INDICATOR	ИНДИКАТОР ПОЛОЖЕНИЯ
21	1	NUT	ГАЙКА
25	1	SET SCREW	РЕГУЛИРОВОЧНЫЙ ВИНТ
27	2	SPRINGWASHER	ПРУЖИННАЯ ШАЯБА
28	1	SPRINGWASHER	ПРУЖИННАЯ ШАЯБА
44	1	NAMEPLATE	ШИЛЬДИК
50	1	PIN	ШПИЛЬКА

MAIN DIMENSIONS IN MM.									
ITEM NR.	NOM. SIZE	A	B	C	D	E	F	WEIGHT	CV-VALUE
127	50MM	36	40	300	450	72	350	29.5 KG.	31

MAIN DIMENSIONS IN INCHES									
NOM. SIZE	A	B	C	D	E	F	WEIGHT		
2"	1.42	1.57	11.81	17.72	2.83	13.78	65 LBS		

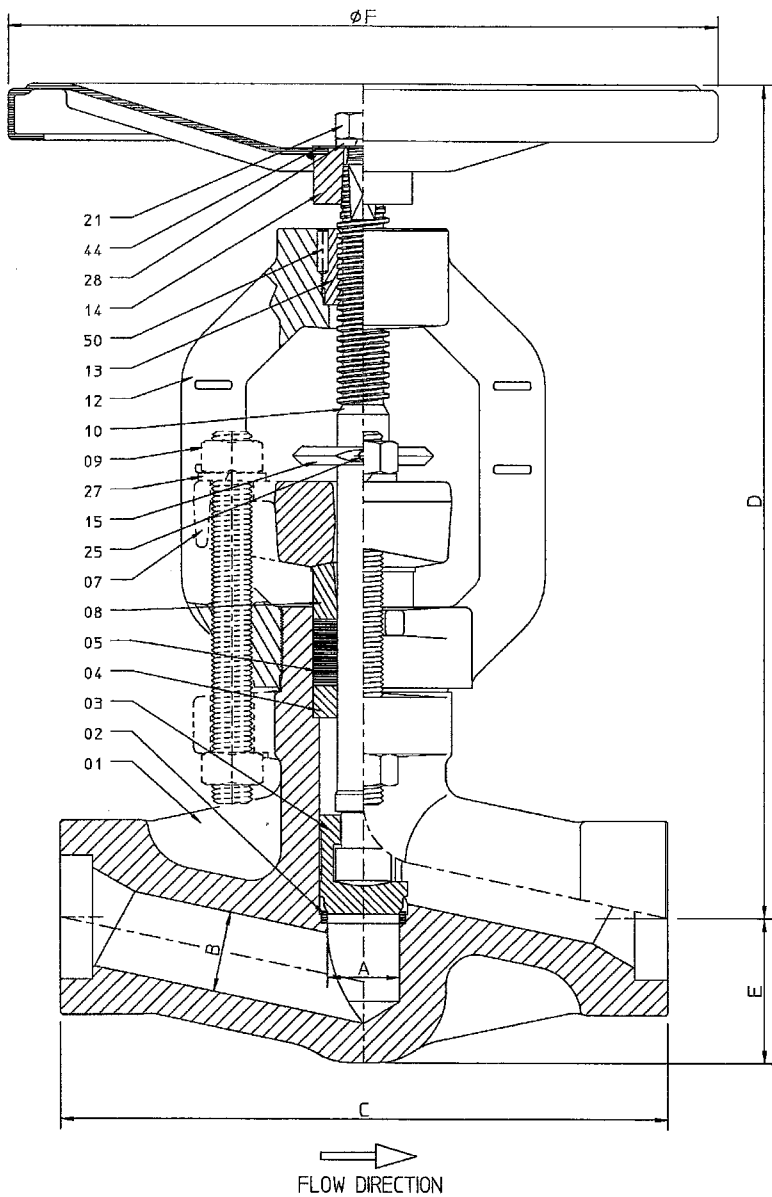

HP VALVES REF. : 20100006	P.O. Box 151 7570 AD Oldenzaal The Netherlands Tel +31 (0)541 519555 www.hpvalves.com info@hpvalves.com
APPROVAL :	
PROJECT REFERENCE : YAJVINSKAYA CСPP	
CLIENT P/O NO : 203/2010/900588	
CLIENT : CMI	

REQ. NUMBER: 239127
DESIGN PRESS. DESIGN TEMP.
TAG NR. BAR (G) °C
15HAJ50AA132 34 521
15HAJ50AA133 34 521

PRESSURE TESTING	ACC. ASME B16.34
VALVE DESIGN	ACC. ASME B16.34
END CONN.	SW SCHED.80 ACC. ASME B16.11
HP FIG. NR.	01.1
COATING SYSTEM	FIRST LAYER HEMPEL GALVOSIL 15700 SECOND LAYER HEMPEL SILICONE ALUMINIUM 56910

A	29.01.2010	FIRST ISSUE.	R.T.B	R.K
IZH. REV.	DATA DATE	OPISANIE DESCRIPTION	NACERCENO ORN.	RAZR. STR.
			PROVER. CHK.	UTVER. APP.

**ЧЕТВЕРТАЯ ГЕНЕРИРУЮЩАЯ КОМПАНИЯ
ОПТОВОГО РЫНКА ЭЛЕКТРОЭНЕРГИИ**

ENKA Power Systems B.V.

'YVINSKA' GR_S

YAJVA STATE DISTRICT POWER PLANT

TITLE : FORGED STEEL GLOBE VALVE
PRESSURE CLASS: 900 LBS
NOM SIZE: 2"

STATUS	REVISIONS	ORDER N°
PRELIMINARY		E/01/161031
FOR LAYOUT		
FOR CONSTRUCTION	A	
FOR CONSTRUCTION EXCEPT HOLD		
AS BUILT		

Destination	Engineer	LEVAUX
YAJVA STATE DISTRICT POWER PLANT	Checker	R.K
	Draftman	R. t. B
	Name	Signature

Designation
REHEATER 2 INLET DRAIN CLEANOUT
ISOLATION VALVE

This drawing and the design it covers are the property of CMI. They are merely loaned on the borrower's express agreement that they will not be reproduced, copied, loaned, exhibited or used except in the limited way of and private use permitted by any written consent given by CMI to the borrower.

66094/23127/2

Scale: Sheet: 1 / 1