


ITEM	QTY	DESCRIPTION	MATERIAL
01	1	BODY	КОРПУС
02	1	SEAT	СЕДЛО
04	1	LOOSE BACKSEAT	РАЗРЯДНАЯ ПРОБКА
05	1	STEM PACKING	НАБИВКА ШТОКА
07	1	GLAND / FLANGE	САЛЬНИК / ФЛАНЕЦ
09	2	GLAND BOLT / NUT	ГАЙКА/БОЛТ САЛЬНИКА
11	1	STEM / DISC	ШТОК / ДИСК
12	1	YOKE	ХОМУТ
13	1	YOKE SLEEVE	ВТУЛКА ХОМУТА
14	1	HANDWHEEL	МАХОВИК
15	1	POSITION INDICATOR	ИНДИКАТОР ПОЛОЖЕНИЯ
23	1	PARALLEL KEY	ПРИЗМ. ШПОНКА
25	1	SET SCREW	РЕГУЛИРОВОЧНЫЙ ВИНТ
27	2	SPRINGWASHER	ПРУЖИННАЯ ШАЙБА
32	1	THIN NUT	НИЗКАЯ ГАЙКА
44	1	NAMEPLATE	ШИЛЬДИК

MAIN DIMENSIONS IN MM.									
ITEM NR.	NOM. SIZE	A	B	C	D	E	F	WEIGHT	CV-VALUE
131	20MM	18	16	230	263	38	200	7.7 KG.	6.1

MAIN DIMENSIONS IN INCHES									
NOM. SIZE	A	B	C	D	E	F	WEIGHT		
3/4"	0.71	0.63	9.06	10.35	1.50	7.87	17 LBS		

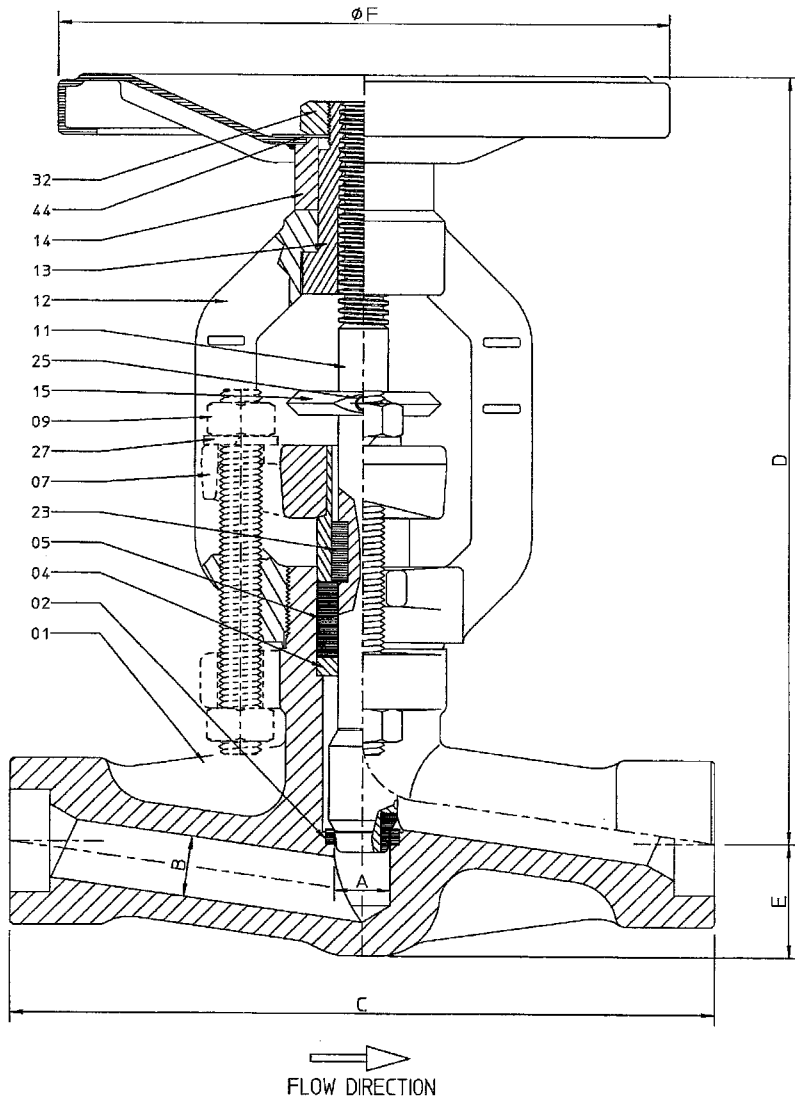

HP VALVES REF. : 20100006

APPROVAL :

PROJECT REFERENCE: YAJVINSKAYA CСPP

CLIENT P/O NO : 203/2010/900588

CLIENT : CMJ

P.O. Box 151
7570 AD Oldenzaal
The Netherlands
Tel +31 (0)541 519555
www.hpvalves.com
info@hpvalves.com

REQ. NUMBER: 239131

	DESIGN PRESS.	DESIGN TEMP.
TAG NR.	BAR (G)	°C
15HAD10AA107	143.7	338.3
15HAD10AA108	143.7	338.3

PRESSURE TESTING	ACC. ASME B16.34
VALVE DESIGN	ACC. ASME B16.34
END CONN.	SW SCHED.160 ACC. ASME B16.11
HP FIG. NR.	02.1
COATING SYSTEM	1 LAYER HEMPEL SILICONE ZINC 16900

A	29.01.2010	FIRST ISSUE.	R.T.B	R.K		
IZH. REV.	DATA DATE	OPISANE DESCRIPTION	NACERCENO DRN.	RAZR. STR.	PROVER. CHK.	UTVER. APP.

ЧЕТВЕРТАЯ ГЕНЕРИРУЮЩАЯ КОМПАНИЯ
ОПТОВОГО РЫНКА ЭЛЕКТРОЭНЕРГИИ

ENKA

Power Systems B.V.

'YVINSKA' GR_S

YAJVA STATE DISTRICT POWER PLANT

TITLE : FORGED STEEL THROTTLE VALVE
PRESSURE CLASS: 1500 LBS
NOM SIZE: 3/4"

STATUS	REVISIONS
PRELIMINARY	
FOR LAYOUT	
FOR CONSTRUCTION	A
FOR CONSTRUCTION EXCEPT HOLD	
AS BUILT	

Destination	YAJVA STATE DISTRICT POWER PLANT
Designation	HP DRUM TO HP EVAPORATOR PRESSURE TEST ISOLATION VALVE

E/01/161031	ORDER N°
Engineer	LEVAUX
Checker	R.K
Draftman	R.t.B
Name	Signature

66094/23131/2

This drawing and the design it covers are the property of CMJ. They are merely loaned on the borrower's express agreement that they will not be reproduced, copied, loaned, exhibited or used except in the limited way of and private use permitted by any written consent given by CMJ to the borrower.

Scale: Sheet: 1 / 1