


ITEM	QTY	DESCRIPTION	MATERIAL
01	1	BODY	КОРПУС
02	1	SEAT	СЕДЛО
03	1	DISC	ДИСК
04	1	STEM	ШТОК
05	1	GASKET	ПРОКЛАДКА
06	1	BONNET	КОЛПАЧОК
07	4	BONNETBOLT	БОЛТ КОЛПАЧКА
08	1	GLANDPACKING	НАБИВКА ШТОКА
09	2	GLANDBOLT	БОЛТ САЛЬНИКА
10	1	GLAND	САЛЬНИК
11	1	GLAND FLANGE	ФЛАНЕЦ САЛЬНИКА
12	2	GLAND NUT	ГАЙКА САЛЬНИКА
13	1	YOKE BUSH	ВТУЛКА ХОМУТА
14	1	HANDWHEEL	МАХОВИК
15	1	NAME PLATE	ШИЛЬДИК
16	1	HANDWHEEL WASHER	ШАЙБА МАХОВИКА
17	1	HANDWHEEL NUT	ГАЙКА МАХОВИКА

MAIN DIMENSIONS IN MM.							
ITEM NR.	NOM. SIZE	B	C	D	F	WEIGHT	CV-VALUE
155	20MM	12.7	92	154	102	2.2 KG.	3

MAIN DIMENSIONS IN INCHES							
NOM. SIZE	B	C	D	F	WEIGHT		
3/4"	0.5	3.62	6.06	4	4.9 LBS.		

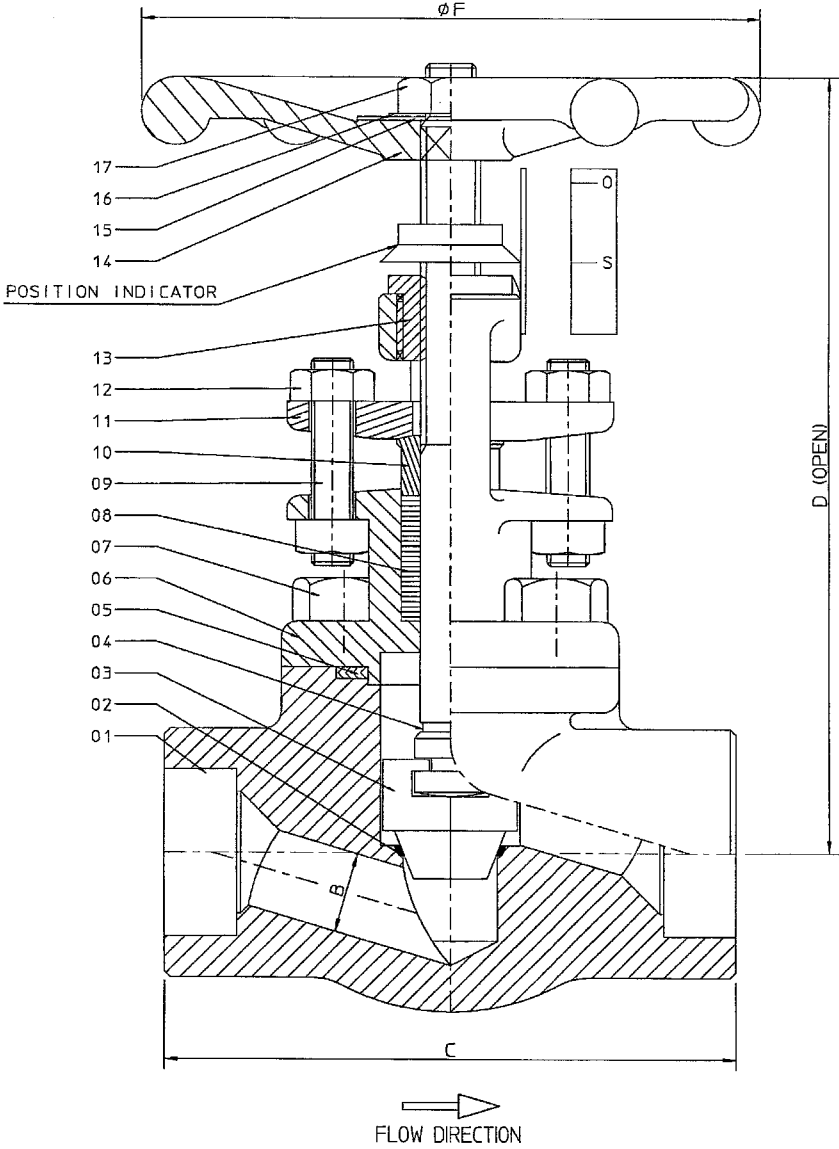

HP VALVES REF. : 20100006	P.O. Box 151 7570 AD Oldenzaal The Netherlands Tel +31 (0)541 519555 www.hpvalves.com info@hpvalves.com
APPROVAL :	
PROJECT REFERENCE: YAJVINSKAYA CСPP	
CLIENT P/O NO : 203/2010/900588	
CLIENT : CMI	

REQ. NUMBER: 239155					
DESIGN PRESS.		DESIGN TEMP.	DESIGN PRESS.	DESIGN TEMP.	
TAG NR.	BAR (G)	°C	BAR (G)	°C	
15HAC50AA114	69	285.8	15HAH80AA114	9.6	182.4
15HAC50AA115	69	285.8	15HAH80AA116	9.6	182.4
15HAD50AA159	34	242.5	15HAJ50AA118	34	390
15HAD50AA160	35.4	242.5	15HAJ50AA119	34	390
15HAD50AA167	34	242.5	15LAB50AA123	69	182.4
15HAD50AA168	35.4	242.5	15LAB50AA128	69	182.4
15HAD80AA159	10.8	182.4	15LBA80AA101	9.6	316.9
15HAD80AA160	9.6	182.4	15LBA80AA115	9.6	316.9
15HAD80AA167	9.6	182.4	15LCA10AA160	29	233.8
15HAD80AA168	10.8	182.4	15LCA10AA161	29	233.8
15HAH50AA156	34	242.5	15LCA10AA178	29	233.8
15HAH50AA157	34	321.9	15LCA10AA179	29	233.8
15HAH50AA164	34	242.5	Spare Valves	-	-
15HAH50AA165	34	321.9			

PRESSURE TESTING	ACC. ASME B16.34
VALVE DESIGN	ACC. ASME B16.34
END CONN.	SW SCHED.80 ACC. ASME B16.11
HP FIG. NR.	B.A.1.4.1
COATING SYSTEM	PARKERIZED (PHOSPHATIZED) 1 LAYER HEMPEL SILICONE ZINC 16900

A	02.02.2010	FIRST ISSUE.	R.T.B	R.K		
IZM. REV.	DATA DATE	OPISANIE DESCRIPTION	NACERCEND DRN.	RAZR. STR.	PROVER. CHK.	UTVER. APP.

ЧЕТВЕРТАЯ ГЕНЕРИРУЮЩАЯ КОМПАНИЯ
ОПТОВОГО РЫНКА ЭЛЕКТРОЭНЕРГИИ

ENKA Power Systems B.V.

'YVINSKA' GR_S

YAJVA STATE DISTRICT POWER PLANT

TITLE : FORGED STEEL GLOBE VALVE
PRESSURE CLASS: 800 LBS
NOM SIZE: 3/4"

STATUS	REVISIONS	ORDER N°
PRELIMINARY		E/01/161031
FOR LAYOUT		
FOR CONSTRUCTION	A	
FOR CONSTRUCTION EXCEPT HOLD		
AS BUILT		

Destination	Engineer	LEVAUX
YAJVA STATE DISTRICT POWER PLANT	Checker	R.K
	Draftman	R. I. B
	Name	Signature

Designation	
IP12 ECONOMISER OUTLET PRESSURE TEST ISOLATION VALVE	

This drawing and the design it covers are the property of CMI. They are merely loaned on the borrower's express agreement that they will not be reproduced, copied, loaned, exhibited or used except in the limited way of and private use permitted by any written consent given by CMI to the borrower.

N° Draw 66094/23155/2

Scale Sheet: 1 / 1