


DESIGN PRESS. DESIGN TEMP.			DESIGN PRESS. DESIGN TEMP.		
TAG NR.	BAR (G)	°C	TAG NR.	BAR (G)	°C
15HAC50AA104	69.0	285.8	15HAH50AA117	34.0	321.9
15HAC50AA105	69.0	285.8	15HAH50AA118	34.0	321.9
15HAD50AA105	35.4	242.5	15HAH50AA123	34.0	321.9
15HAD50AA106	35.4	242.5	15HAH50AA124	34.0	321.9
15HAD50AA107	35.4	242.5	15HAH50AA125	34.0	321.9
15HAD50AA108	35.4	242.5	15HAH50AA126	34.0	321.9
15HAD50AA109	35.4	242.5	15HAH50AA160	34.0	321.9
15HAD50AA110	35.4	242.5	15HAH50AA161	34.0	321.9
15HAD50AA115	34.0	242.5	15HAH50AA162	34.0	321.9
15HAD50AA116	34.0	242.5	15HAH50AA163	34.0	321.9
15HAD50AA117	34.0	242.5	15HAH50AA166	34.0	321.9
15HAD50AA118	34.0	242.5	15HAH50AA167	34.0	321.9
15HAD50AA119	34.0	242.5	15HAH80AA101	9.6	182.4
15HAD50AA120	34.0	242.5	15HAH80AA103	9.6	182.4
15HAD50AA121	34.0	242.5	15HAH80AA105	9.6	182.4
15HAD50AA122	34.0	242.5	15HAH80AA106	9.6	182.4
15HAD50AA123	34.0	242.5	15HAH80AA111	9.6	182.4
15HAD50AA124	34.0	242.5	15HAH80AA117	9.6	182.4
15HAD50AA125	34.0	242.5	15HAJ50AA105	34.0	390.0
15HAD50AA126	34.0	242.5	15HAJ50AA108	34.0	390.0
15HAD50AA127	34.0	242.5	15HAJ50AA109	34.0	390.0
15HAD50AA128	34.0	242.5	15HAJ50AA110	34.0	390.0
15HAD50AA129	34.0	242.5	15HAJ50AA111	34.0	390.0
15HAD50AA130	34.0	242.5	15HAJ50AA112	34.0	390.0
15HAD50AA135	34.0	242.5	15HAJ50AA113	34.0	390.0
15HAD50AA136	34.0	242.5	15HAJ50AA114	34.0	390.0
15HAD50AA138	34.0	242.5	15HAJ50AA115	34.0	390.0
15HAD50AA139	34.0	242.5	15HAJ50AA117	34.0	390.0
15HAD50AA140	34.0	242.5	15HAJ50AA145	34.0	390.0
15HAD50AA141	34.0	242.5	15HAN10AA105	4.0	371.0
15HAD50AA142	34.0	242.5	15HAN10AA106	4.0	371.0
15HAD50AA143	34.0	242.5	15HAN10AA107	4.0	371.0
15HAD50AA148	34.0	242.5	15HAN10AA108	4.0	371.0
15HAD50AA149	34.0	242.5	15HAN10AA109	4.0	371.0
15HAD50AA154	34.0	242.5	15HAN10AA110	4.0	371.0
15HAD50AA155	34.0	242.5	15HAN10AA127	4.0	371.0
15HAD80AA105	10.8	182.4	15HAN10AA128	4.0	371.0
15HAD80AA106	10.8	182.4	15HNA10AA101	0.1	100.0
15HAD80AA107	10.8	182.4	SPARE	-	-
15HAD80AA108	10.8	182.4	SPARE	-	-
15HAD80AA109	10.8	182.4	15LAA10AA103	9.6	182.4
15HAD80AA110	10.8	182.4	15LAA10AA104	9.6	182.4
15HAD80AA118	9.6	182.4	15LAB50AA105	69.0	182.4
15HAD80AA119	9.6	182.4	15LAB50AA106	69.0	182.4
15HAD80AA120	9.6	182.4	15LAB50AA107	69.0	182.4
15HAD80AA121	9.6	182.4	15LAB50AA108	69.0	182.4
15HAD80AA122	9.6	182.4	15LAB50AA112	69.0	182.4
15HAD80AA123	9.6	182.4	15LAB50AA113	69.0	182.4
15HAD80AA124	9.6	182.4	15LAB50AA114	69.0	182.4
15HAD80AA125	9.6	182.4	15LAB50AA115	69.0	182.4
15HAD80AA126	9.6	182.4	15LAB50AA116	69.0	182.4
15HAD80AA127	9.6	182.4	15LAB50AA117	69.0	182.4
15HAD80AA128	9.6	182.4	15LAB50AA119	69.0	182.4
15HAD80AA129	9.6	182.4	15LAB50AA120	69.0	182.4
15HAD80AA130	9.6	182.4	15LAB50AA122	69.0	182.4
15HAD80AA131	9.6	182.4	15LAB50AA124	69.0	182.4
15HAD80AA132	9.6	182.4	15LAB50AA125	69.0	182.4
15HAD80AA133	9.6	182.4	15LAB50AA126	69.0	182.4
15HAD80AA138	9.6	182.4	15LAB50AA127	69.0	182.4
15HAD80AA139	9.6	182.4	15LAF50AA110	69.0	285.8
15HAD80AA140	9.6	182.4	15LAF50AA111	69.0	285.8
15HAD80AA141	9.6	182.4	15LAF50AA112	69.0	285.8
15HAD80AA142	9.6	182.4	15LAF50AA113	69.0	285.8
15HAD80AA143	9.6	182.4	15LAF50AA114	69.0	285.8
15HAD80AA148	9.6	182.4	15LAF50AA115	69.0	285.8
15HAD80AA149	9.6	182.4	15LAF50AA116	69.0	285.8
15HAD80AA154	9.6	182.4	15LAF50AA117	69.0	285.8
15HAD80AA155	9.6	182.4	15LAF50AA119	69.0	285.8
15HAD80AA165	9.6	182.4	15LAF50AA120	69.0	285.8
15HAD80AA166	9.6	182.4	15LAF50AA121	69.0	285.8
15HAH50AA101	34.0	242.5	15LAF50AA122	69.0	285.8
15HAH50AA103	34.0	242.5	15LAF50AA130	69.0	285.8
15HAH50AA105	34.0	242.5	15LAF50AA132	69.0	285.8
15HAH50AA106	34.0	242.5	15LAF50AA133	69.0	285.8
15HAH50AA111	34.0	321.9	15LAF50AA134	69.0	285.8
15HAH50AA112	34.0	321.9	15LAF50AA135	69.0	285.8
15HAH50AA113	34.0	321.9	15LBA80AA102	9.6	316.9
15HAH50AA114	34.0	321.9	15LBA80AA103	9.6	316.9
15HAH50AA115	34.0	321.9	15LBA80AA107	9.6	316.9
15HAH50AA116	34.0	321.9	15LBA80AA108	9.6	316.9

DESIGN PRESS. DESIGN TEMP.			DESIGN PRESS. DESIGN TEMP.		
TAG NR.	BAR (G)	°C	TAG NR.	BAR (G)	°C
15LBA80AA109	9.6	316.9	15LCA10AA129	29.0	233.8
15LBA80AA110	9.6	316.9	15LCA10AA130	29.0	233.8
15LBA80AA111	9.6	316.9	15LCA10AA131	29.0	233.8
15LBA80AA112	9.6	316.9	15LCA10AA132	29.0	233.8
15LBA80AA113	9.6	316.9	15LCA10AA148	29.0	233.8
15LBA80AA114	9.6	316.9	15LCA10AA149	29.0	233.8
15LBA80AA123	9.6	313.9	15LCA10AA150	29.0	233.8
15LBA80AA124	9.6	313.9	15LCA10AA151	29.0	233.8
15LBC50AA106	34.0	390.0	15LCA10AA164	29.0	233.8
15LBC50AA107	34.0	390.0	15LCA10AA165	29.0	233.8
15LCA10AA105	29.0	174.0	15LCA10AA166	29.0	233.8
15LCA10AA106	29.0	174.0	15LCA10AA167	29.0	233.8
15LCA10AA107	29.0	174.0	15LCA10AA170	29.0	174.0
15LCA10AA108	29.0	174.0	15LCA10AA171	29.0	174.0
15LCA10AA119	29.0	233.8	15LCA10AA172	29.0	174.0
15LCA10AA120	29.0	233.8	15LCA10AA173	29.0	174.0
15LCA10AA121	29.0	233.8	15LCA10AA174	29.0	233.8
15LCA10AA122	29.0	233.8	15LCA10AA175	29.0	233.8
15LCA10AA123	29.0	233.8	15LCA10AA176	29.0	233.8
15LCA10AA124	29.0	233.8	15LCA10AA177	29.0	233.8
15LCA10AA125	29.0	233.8	Spare Valves	-	-

MAIN DIMENSIONS IN MM.							
ITEM NR.	NOM. SIZE	B	C	D	F	WEIGHT	CV-VALUE
156	25MM	17.5	104	177	129	2.8 KG.	5.5


MAIN DIMENSIONS IN INCHES						
NOM. SIZE	B	C	D	F	WEIGHT	
1"	0.69	4.09	6.97	5.1	6.2 LBS.	

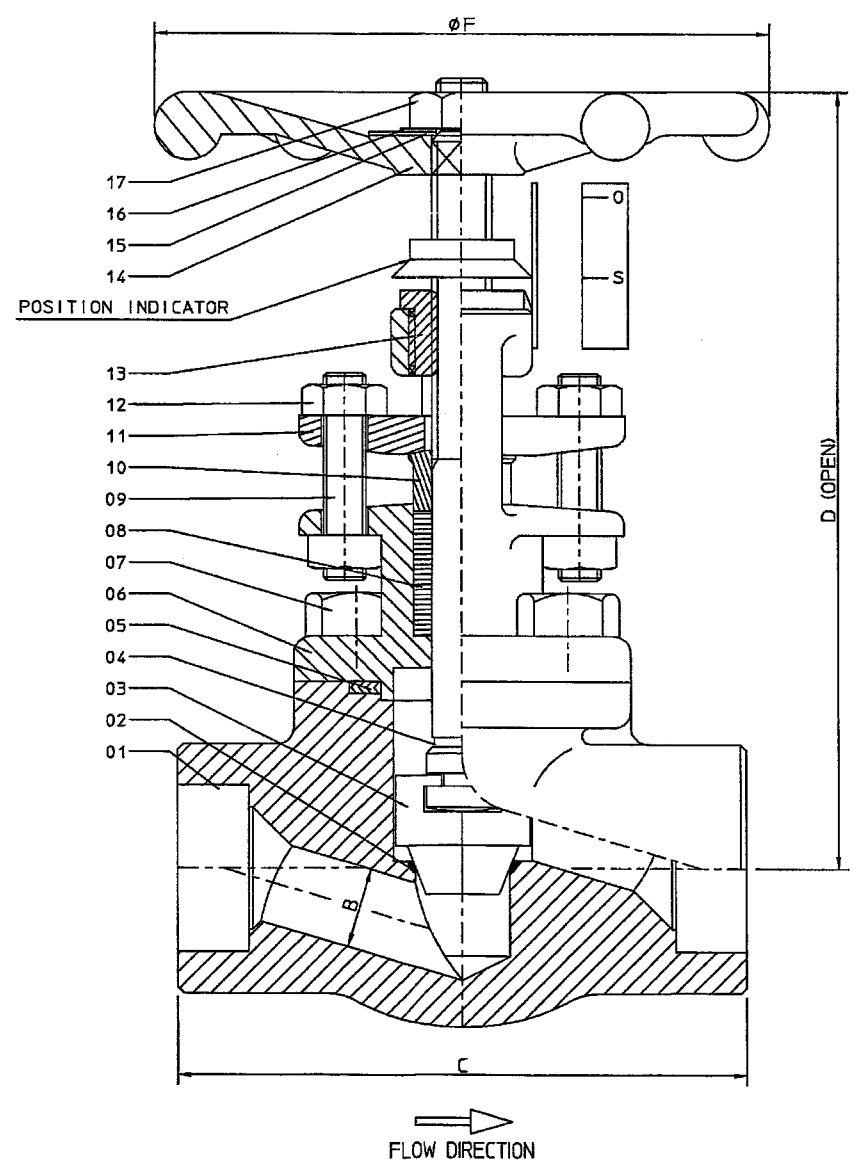

HP VALVES REF. : 20100006		P.O. Box 151 7570 AD Oudenzaal The Netherlands Tel +31 (0)541 519555 www.hpvalves.com info@hpvalves.com	
APPROVAL : <i>[Signature]</i>			
PROJECT REFERENCE : YAJVINSKAYA CCPP			
CLIENT P/O NO : 203/2010/900588			
CLIENT : CMI			
REQ. NUMBER: 239156			
ITEM	QTY	DESCRIPTION	MATERIAL
01	1	BODY	ASTM A105 / SA105
02	1	SEAT	STELLITE
03	1	DISC	A217 CA15 / STELLITED
04	1	STEM	A276 410 / STELLITED
05	1	GASKET	A240 316 + GRAPHITE
06	1	BONNET	ASTM A105 / SA105
07	4	BONNETBOLT	A193 B7
08	1	GLANDPACKING	GRAPHITE
09	2	GLANDBOLT	A193 B7
10	1	GLAND	A276 410
11	1	GLAND FLANGE	A105N
12	2	GLAND NUT	A194 2H
13	1	YOKE BUSH	A582 416
14	1	HANDWHEEL	CARBON STEEL
15	1	NAME PLATE	ALUMINIUM
16	1	HANDWHEEL WASHER	STEEL
17	1	HANDWHEEL NUT	STEEL

PRESSURE TESTING		ACC. ASME B16.34	
VALVE DESIGN		ACC. ASME B16.34	
END CONN.		SW SCHED.80 ACC. ASME B16.11	
HP FIG. NR.		B.A.1.5.1	
COATING SYSTEM		PARKERIZED (PHOSPHATIZED) 1 LAYER HEMPEL SILICONE ZINC 16900	

C	02.04.2010	COMMENTS INCORPORATED	F.V.	R.K
B	02.04.2010	TAG NR. 15LAA10AA101 & 15LAA10AA102 CHANGED INTO SPARE	F.V.	R.K
A	02.02.2010	FIRST ISSUE.	R.T.B	R.K
REV.	DATE	DESCRIPTION	REVISION	PROVER
			CHK	APP.



ЧЕТВЕРТАЯ ГЕНЕРИРУЮЩАЯ КОМПАНИЯ ОПТОВОГО РЫНКА ЭЛЕКТРОЭНЕРГИИ

ENKA

Power Systems B.V.


'YVINSKA' GR_S

YAJVA STATE DISTRICT POWER PLANT

TITLE : FORGED STEEL GLOBE VALVE
PRESSURE CLASS: 800 LBS
NOM SIZE: 1"

STATUS	REVISIONS
PRELIMINARY	
FOR LAYOUT	
FOR CONSTRUCTION	
FOR CONSTRUCTION EXCEPT HOLD	
AS BUILT	

Destination		E/01/161031	
YAJVA STATE DISTRICT POWER PLANT		ORDER №	
Engineer	LEVAUX	Checker	R.K
Draftman	R.T.B	Draftman	R.T.B
Designation		Name	
IP ECONOMISER CIRCUIT VENT ISOLATION VALVE		Signature	



66094/23156/2

This drawing and the design it covers are the property of CMI. They are merely loaned on the borrower's express agreement that they will not be reproduced, copied, loaned, exhibited or used except in the limited way of and private use permitted by any written consent given by CMI to the borrower.

Scale: Sheet: 1 / 1