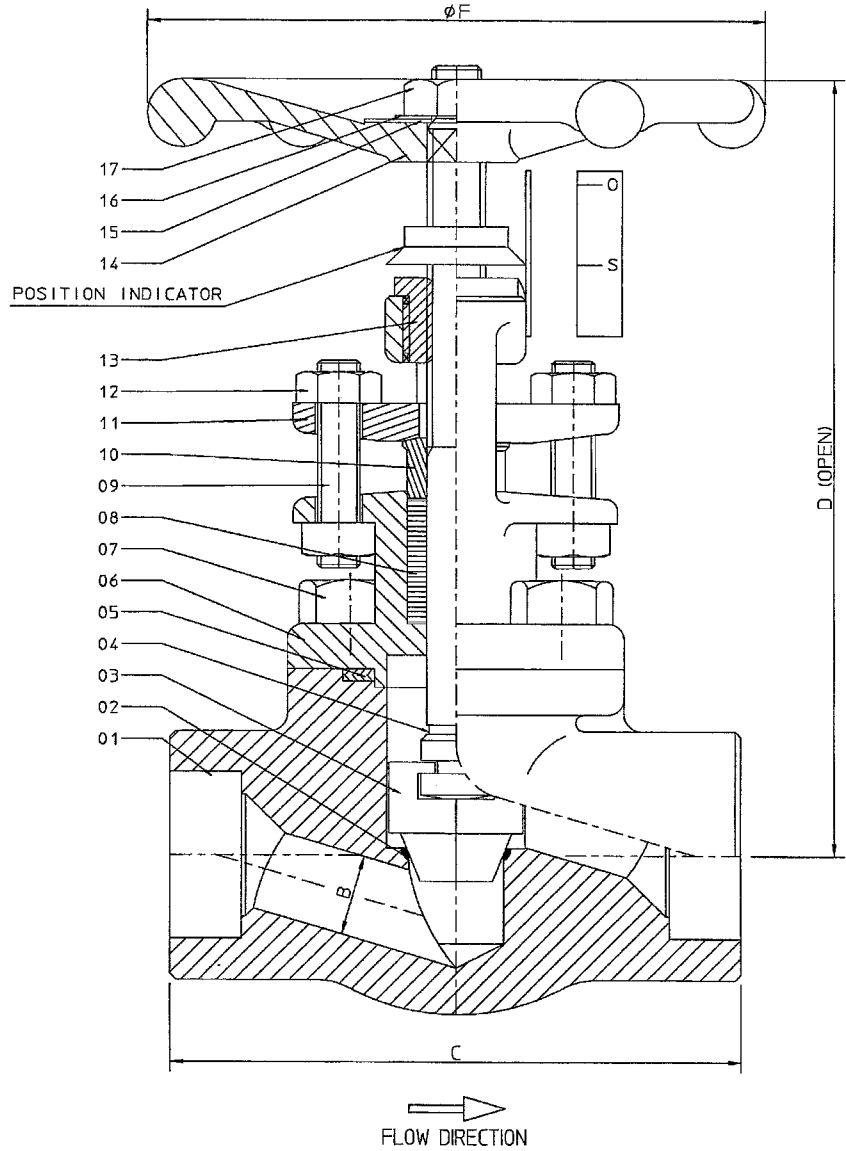

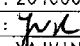


ITEM	QTY	DESCRIPTION	MATERIAL
01	1	BODY	КОРПУС
02	1	SEAT	СЕДЛО
03	1	DISC	ДИСК
04	1	STEM	ШТОК
05	1	GASKET	ПРОКЛАДКА
06	1	BONNET	КОЛПАЧОК
07	4	BONNETBOLT	БОЛТ КОЛПАЧКА
08	1	GLANDPACKING	НАБИВКА ШТОКА
09	2	GLANDBOLT	БОЛТ САЛЬНИКА
10	1	GLAND	САЛЬНИК
11	1	GLAND FLANGE	ФЛАНЕЦ САЛЬНИКА
12	2	GLAND NUT	ГАЙКА САЛЬНИКА
13	1	YOKE BUSH	ВТУПКА ХОМУТА
14	1	HANDWHEEL	МАХОВИК
15	1	NAME PLATE	ШИЛЬДИК
16	1	HANDWHEEL WASHER	ШАЙБА МАХОВИКА
17	1	HANDWHEEL NUT	ГАЙКА МАХОВИКА

MAIN DIMENSIONS IN MM.							
ITEM NR.	NOM. SIZE	B	C	D	F	WEIGHT	CV-VALUE
159	40MM	29.5	140	225	156	5.6 KG.	17.8

MAIN DIMENSIONS IN INCHES							
NOM. SIZE	B	C	D	F	WEIGHT		
1-1/2"	1.16	5.51	8.86	6.1	12.3 LBS.		




HP VALVES REF. : 20100006		P.O. Box 151 7570 AD Oudenhoop The Netherlands Tel +31 (0)541 519555 www.hpvalves.com info@hpvalves.com	
APPROVAL : 			
PROJECT REFERENCE : YAJVINSKAYA CAPP			
CLIENT P/O NO : 203/2010/900588			
CLIENT : CMI			

REQ. NUMBER: 239159		
DESIGN PRESS. DESIGN TEMP.		
TAG NR.	BAR (G)	°C
15HAC50AA112	34	242.5
15HAC50AA113	34	242.5

PRESSURE TESTING	ACC. ASME B16.34
VALVE DESIGN	ACC. ASME B16.34
END CONN.	SW SCHED.80 ACC. ASME B16.11
HP FIG. NR.	B.A.1.7.1
COATING SYSTEM	PARKERIZED (PHOSPHATIZED) 1 LAYER HEMPEL SILICONE ZINC 16900 1 LAYER HEMPEL SILICONE ALUMINIUM 56910

A	02.02.2010	FIRST ISSUE.	R.T.B	R.K
REV.	DATA DATE	OPISANE DESCRIPTION	NACERCEND DRN.	RAZR STR.
			PROVER. CHK.	UTVER. APP.

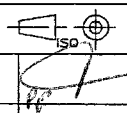
**ЧЕТВЕРТАЯ ГЕНЕРИРУЮЩАЯ КОМПАНИЯ  
ОПТОВОГО РЫНКА ЭЛЕКТРОЭНЕРГИИ**

**ENKA** Power Systems B.V.

**'YVINSKA' GR\_S**


**YAJVA STATE DISTRICT POWER PLANT**

TITLE : FORGED STEEL GLOBE VALVE  
PRESSURE CLASS: 800 LBS  
NOM SIZE: 1-1/2"

STATUS	REVISIONS		
PRELIMINARY		E/01/161031	
FOR LAYOUT		ORDER N°	
FOR CONSTRUCTION	A	Engineer LEVAUX	
FOR CONSTRUCTION EXCEPT HOLD		Checker R.K	
AS BUILT		Draftman R.i.B	Signature

Destination  
**YAJVA STATE DISTRICT POWER PLANT**

Designation  
IP DRUM FEEDWATER DRAIN ISOLATION VALVE



This drawing and the design it covers are the property of CMI. They are merely loaned on the borrower's express agreement that they will not be reproduced, copied, loaned, exhibited or used except in the limited way of and private use permitted by any written consent given by CMI to the borrower.

N° Draw  
**66094/23159/2**

Scale  
Sheet: 1 / 1